




NOT TO SCALE

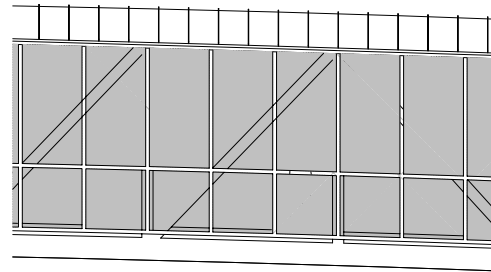


4 PARTIAL BRIDGE ELEVATION
SCALE: 1/4" = 1'-0"

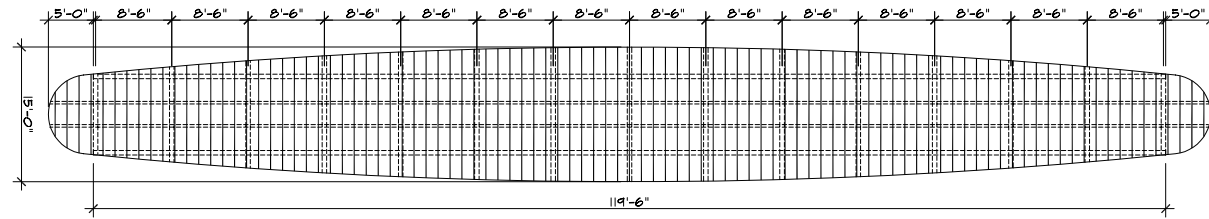

3 BRIDGE ROOF PLAN
SCALE: 1" = 10'

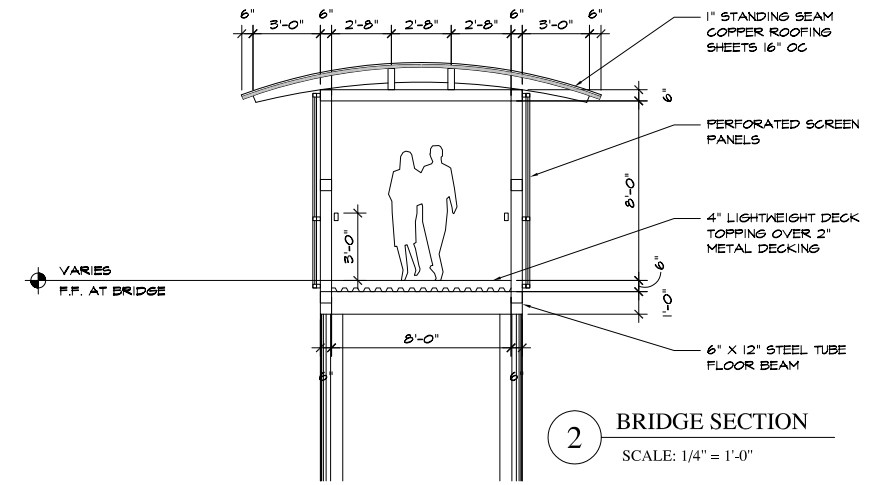

2 BRIDGE SECTION
SCALE: 1/4" = 1'-0"

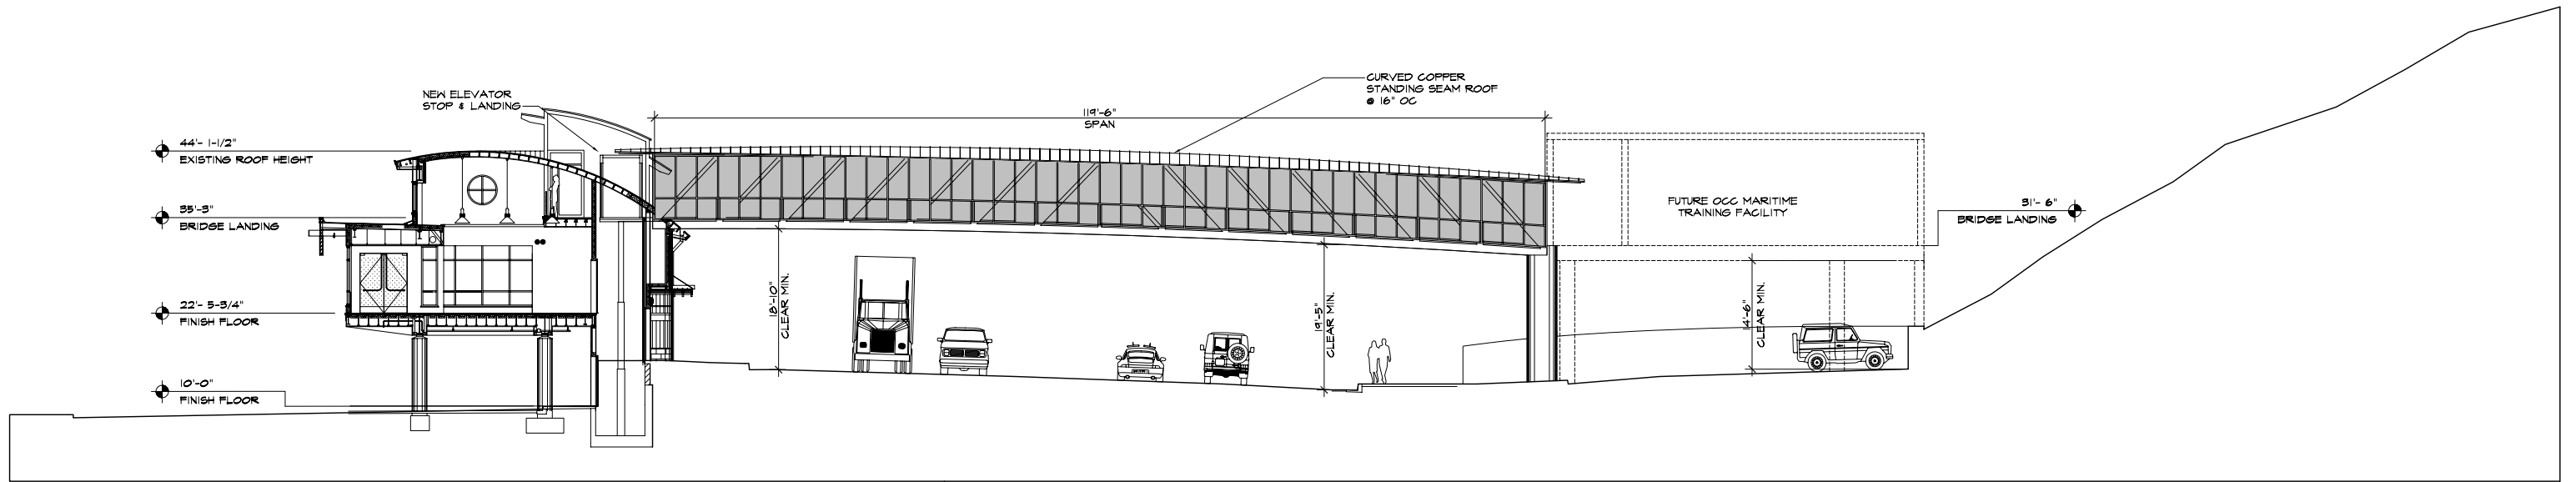

1 SITE SECTION
SCALE: 1" = 10'

CITY LIGHTS
DESIGN ALLIANCE

URBAN DESIGN
ARCHITECTURE
COMMUNITY PLANNING

P.O. BOX #1166
DRIPPING SPRINGS, TEXAS
TEL/FAX 512/264-3031

IN ASSOCIATION WITH
BUNDY
ARCHITECTS
FINKELE

20881 IRVINE AVE. #1167
SANTA ANA, CA 92707
TEL 714.860.7878
FAX 714.860.7876

ORANGE COAST COLLEGE
MARINE STUDIES CAMPUS

NEWPORT BEACH, CALIFORNIA

INCOMPLETE DOCUMENT
Not for regulatory review,
permit, or construction.

KEENAN E. SMITH, AIA
TBAE# 9804

Drawn By: JC Date: 12-17-04
Checked By: KS FOR REVIEW
Sheet No.

A3.0